



**FRONT ELEVATION**

SCALE: 1/4" = 1'-0"


*Briargreen Terrace Patio Homes  
Builder: Portofino Home Builders  
1619 Plan*

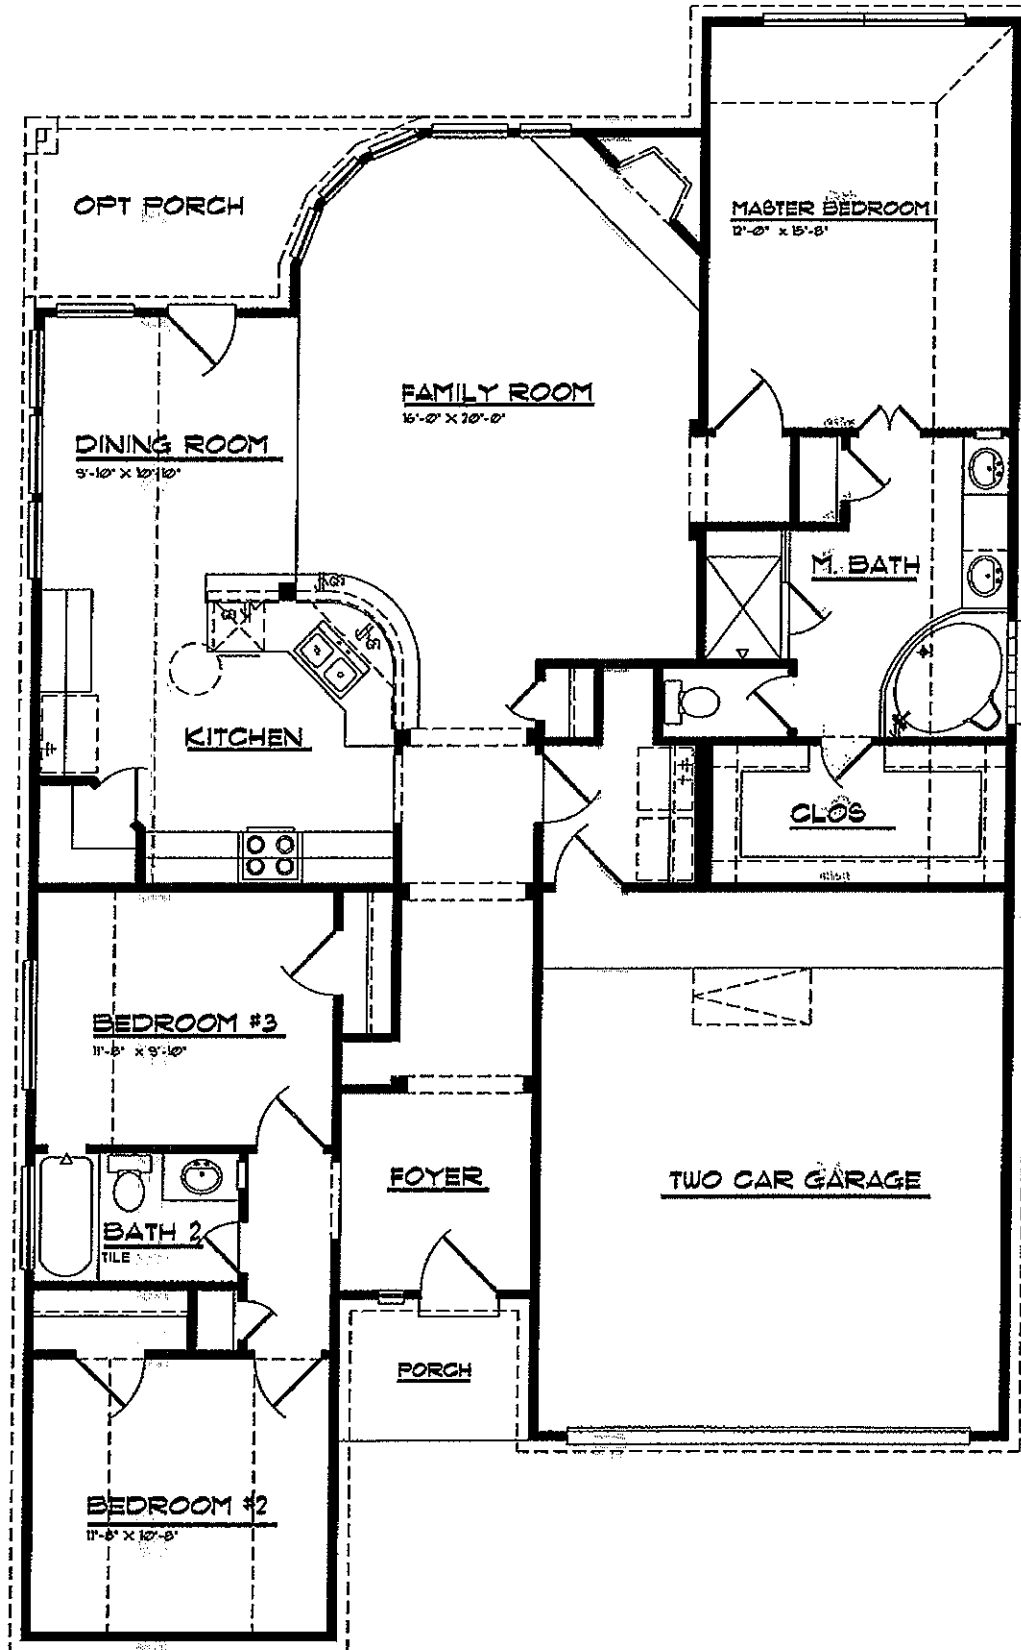

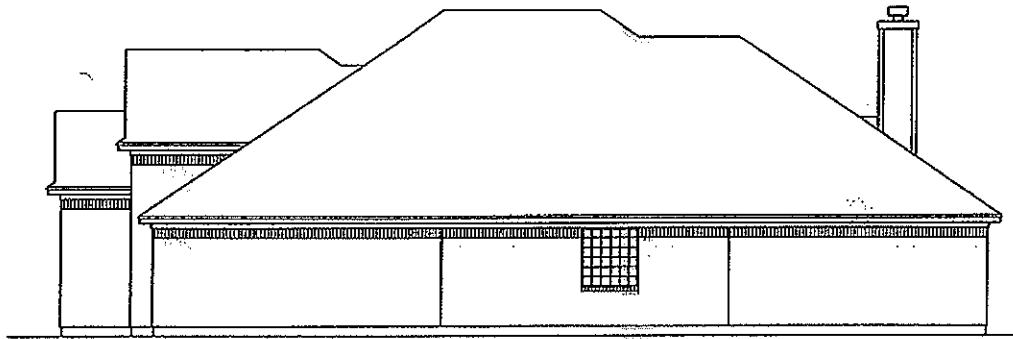


**RIGHT ELEVATION**

SCALE: 1/8" = 1'-0"

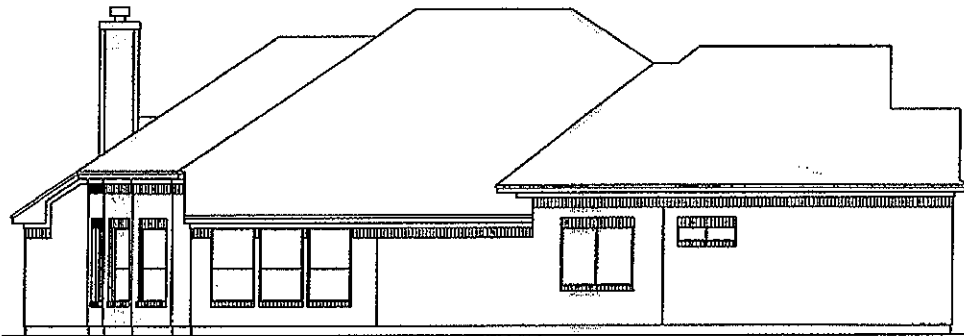

**LEFT ELEVATION**

SCALE: 1/8" = 1'-0"

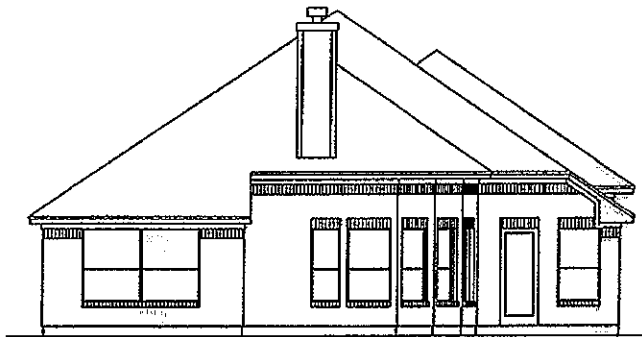

**REAR ELEVATION**

SCALE: 1/8" = 1'-0"